


HAMILTON HIGHWAY

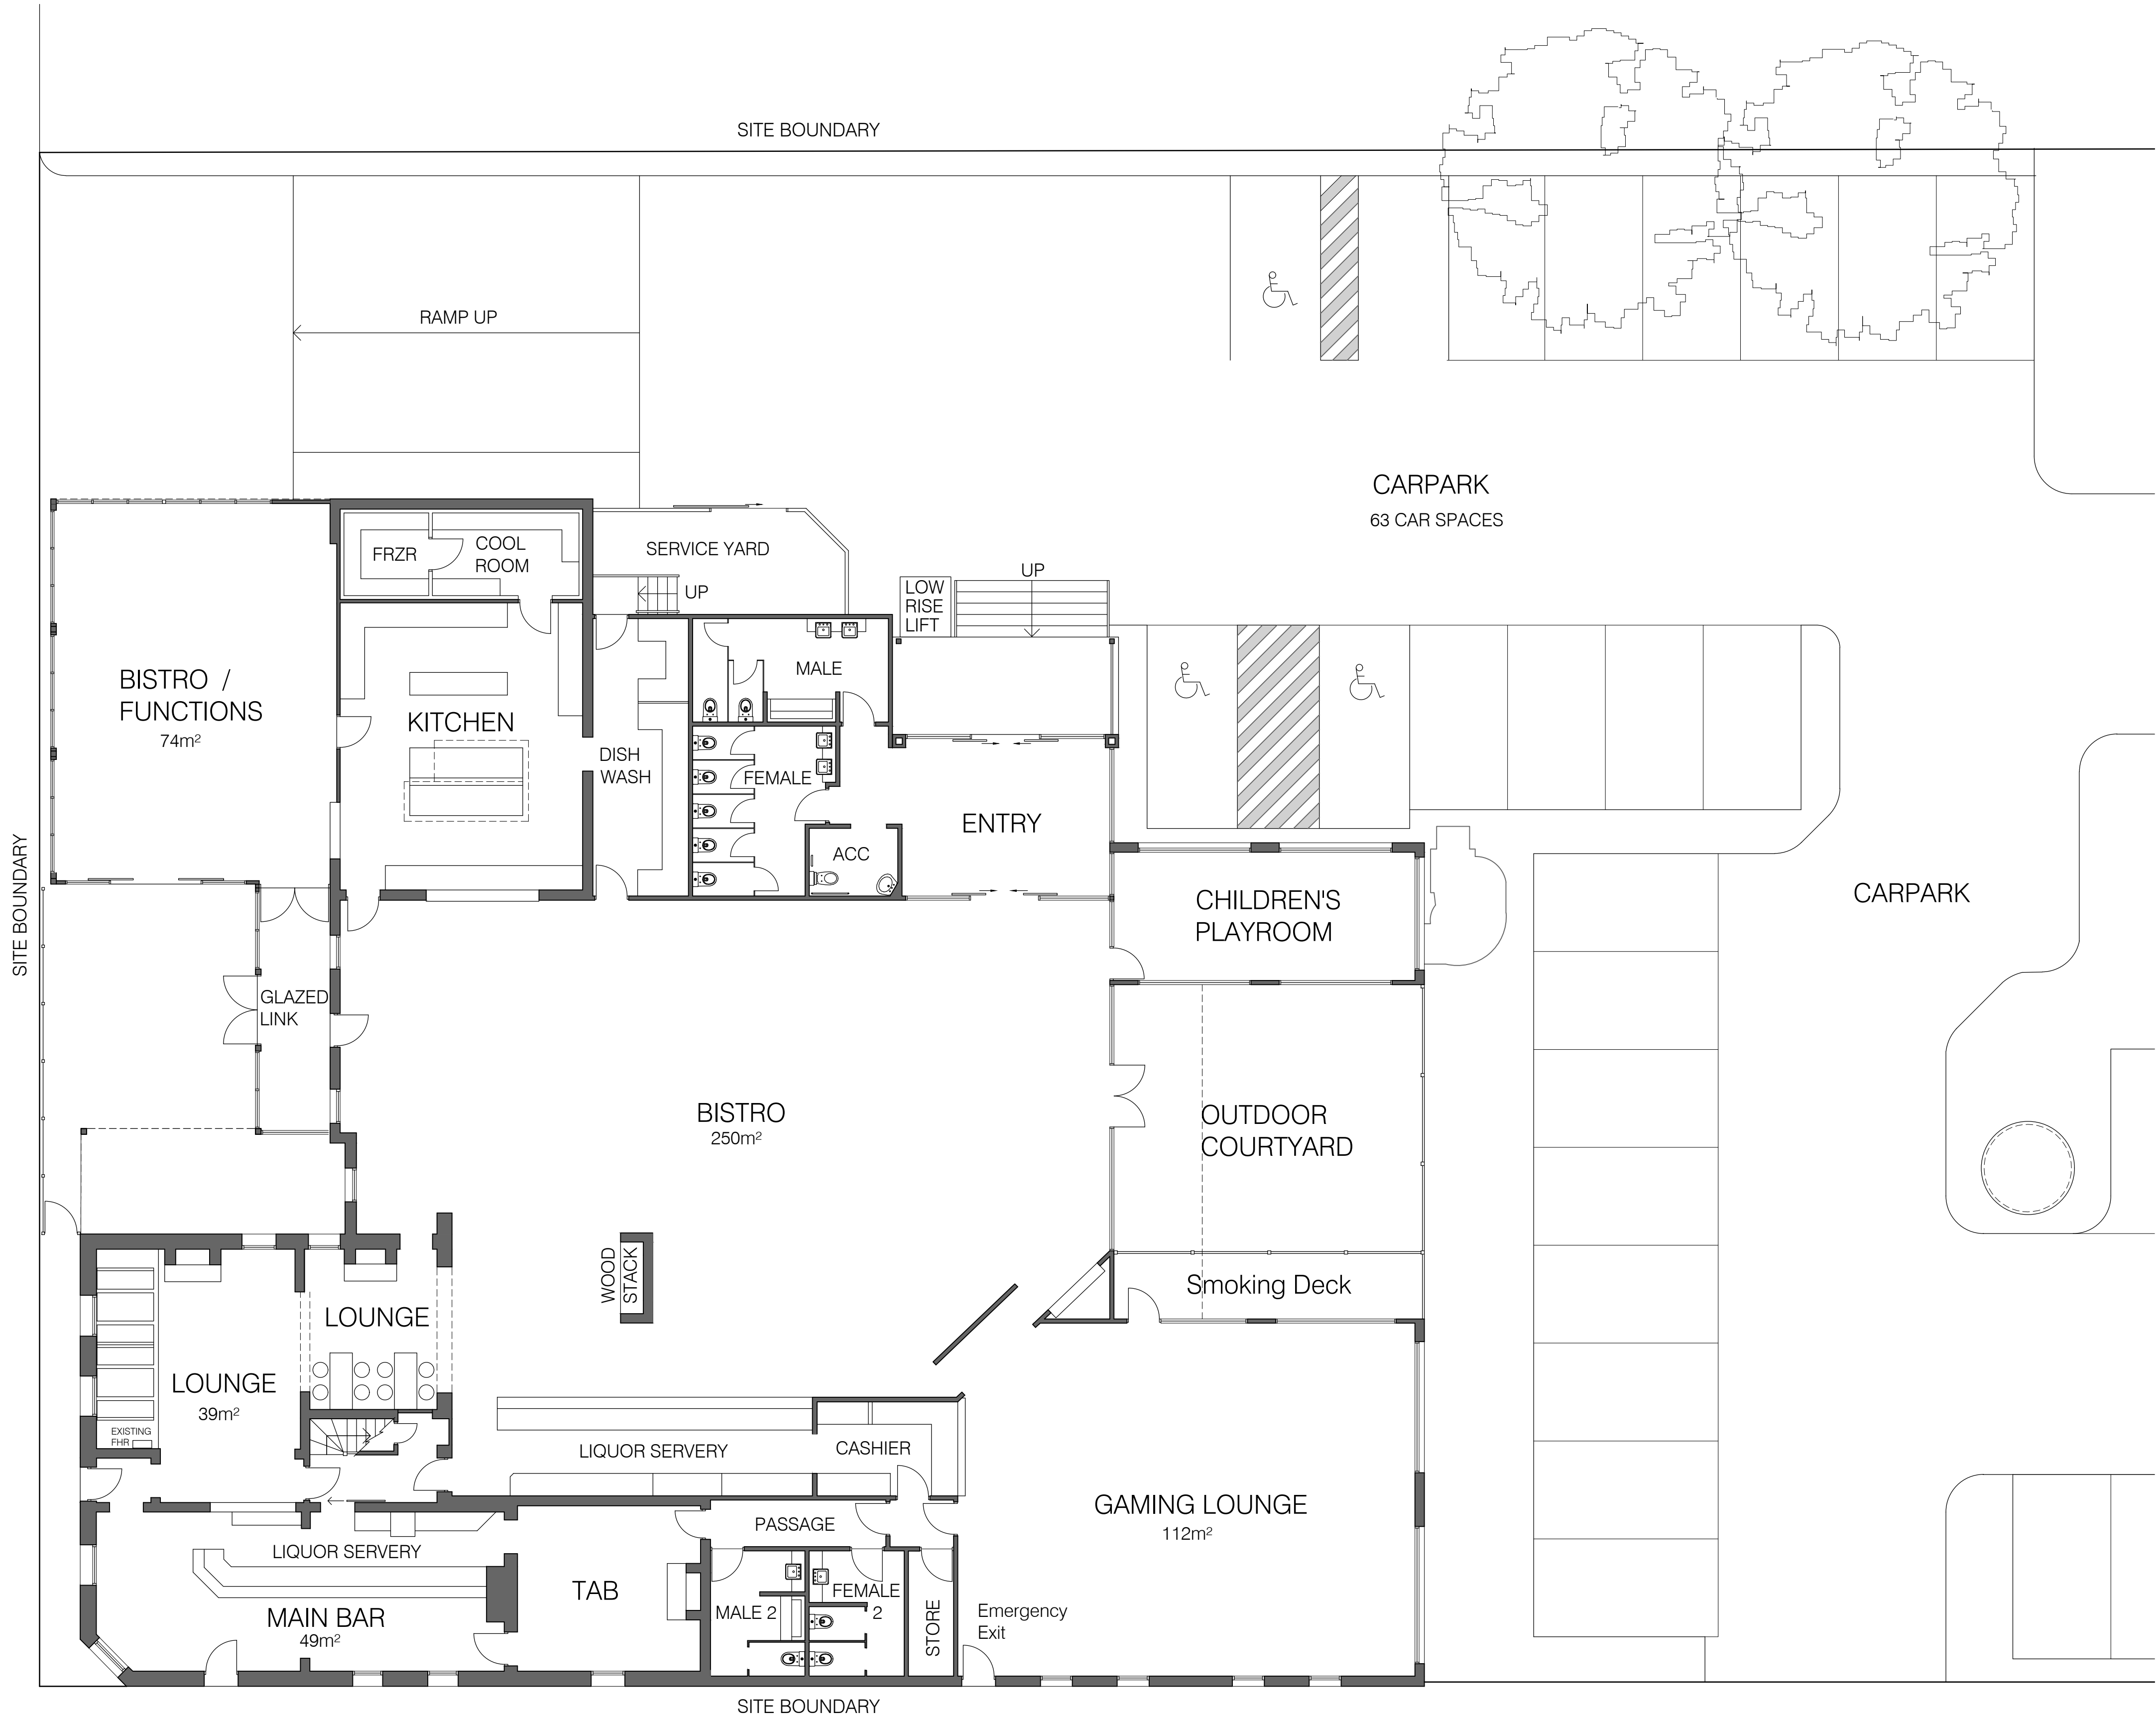

No	REVISION	DATE
DO NOT SCALE DRAWINGS FIGURED DIMENSIONS SHALL TAKE PRECEDENCE OVER SCALED MEASUREMENTS CONTRACTORS MUST VERIFY ALL DIMENSIONS ON SITE BEFORE COMMENCING ANY WORK OR MAKING ANY SHOP DRAWINGS		
HPArchitects		
PO BOX 2066 WATTLETREE ROAD LPO EAST MALVERN VIC 3144		
PH: 0439 973 899 admin@hparchitects.com.au © COPYRIGHT		
PROJECT FYANSFORD HOTEL 67 Hyland Street Fyansford		
DRAWING VCGLR SITE PLAN		
	SCALE @ A1	1:100
	DRAWN BY	MTV
	DATE	Apr. 2024
DRAWING No. 2406 - VCGLR 1/		